


# 稲城市公共下水道台帳図

4450-4	4450-3	4450-2	4450-1
4449-2	4449-1	4448-2	4448-1
4448-4	4448-3	4448-2	4448-1

4550-1

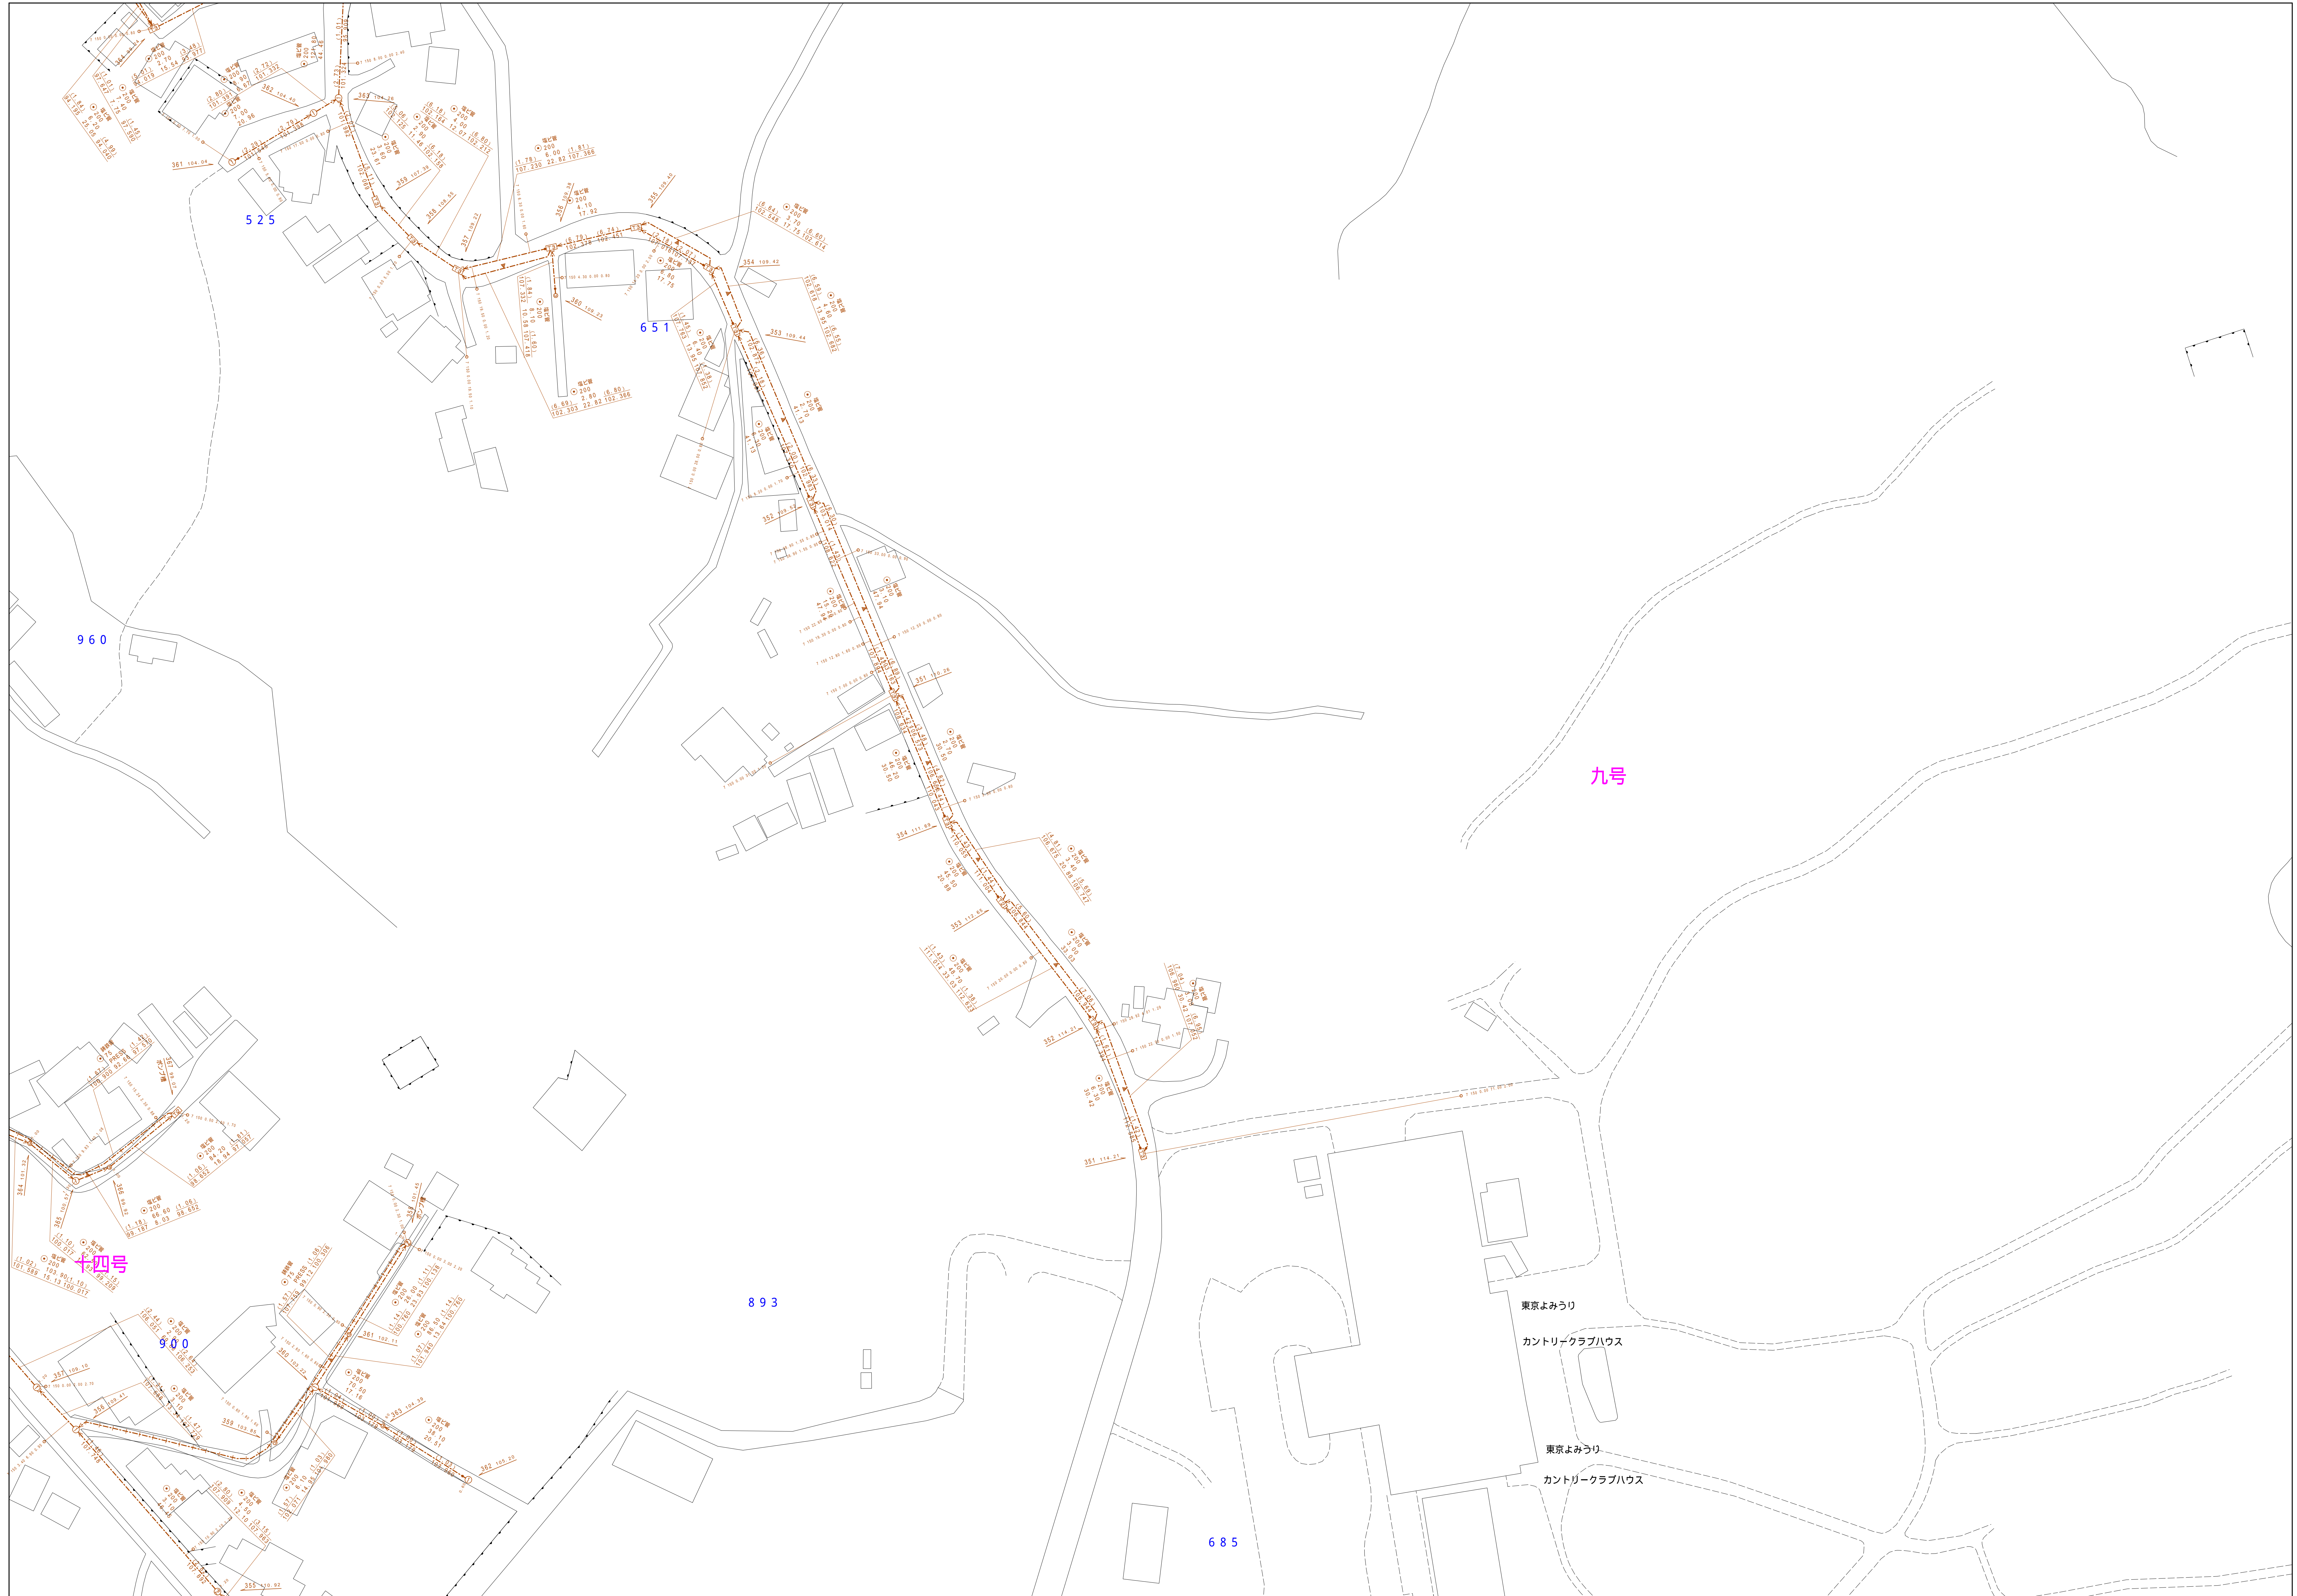

図面出力年月日 令和8年3月

縮尺 1/500

4550-1

